



Dealer: ALL AREA	Approved By:	Date:	Customer: DEMO	13-M025	Sheet A
------------------	--------------	-------	----------------	---------	------------


ALL WARNING, SCENE, AND TAIL LIGHTS TO HAVE CHROME BEZELS.
ALL COMPARTMENT/ENTRY DOORS TO HAVE POWER LOCKS
WIRE TO OEM

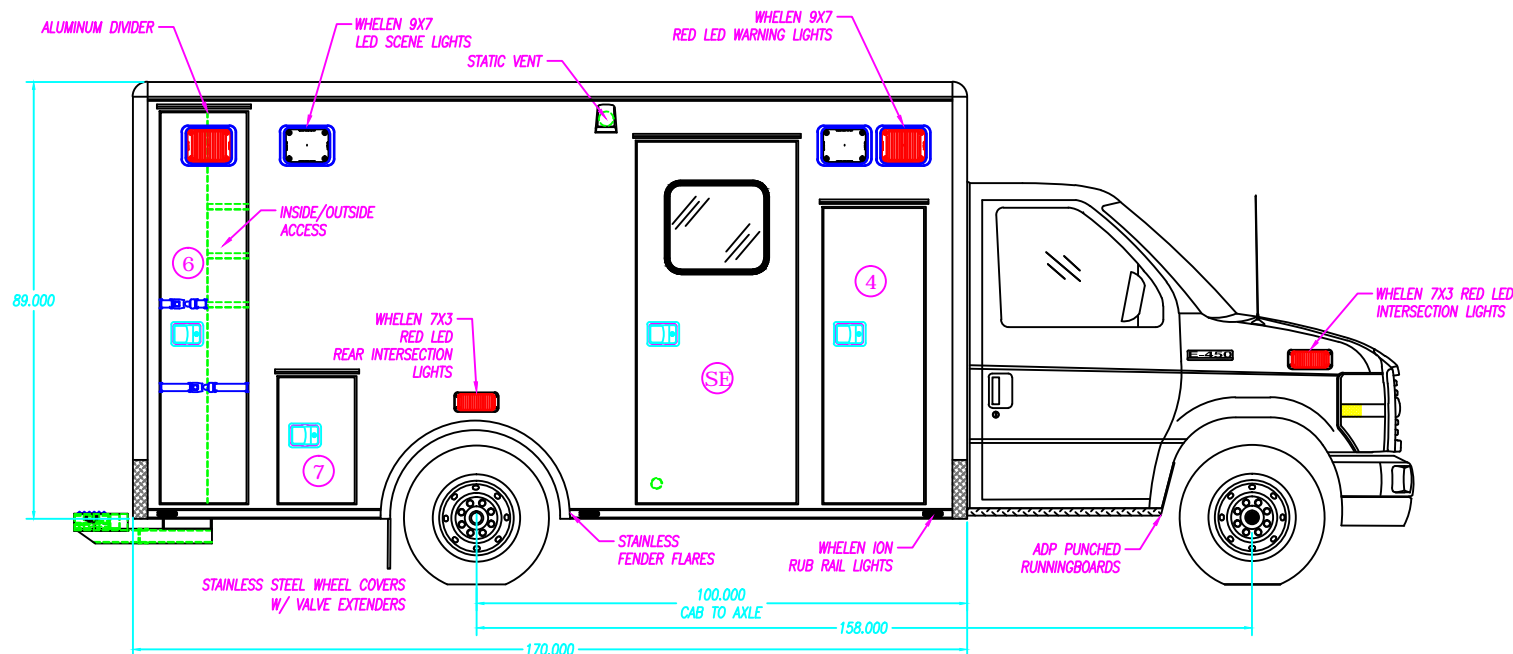


COMPARTMENT SIZES		NOTE: THE DIMENSIONS BELOW ARE INSIDE TUB DIMENSIONS			COMPARTMENT & ENTRY DOORS				COMPARTMENT TUBS							
NO.	COMPARTMENT TYPE	WIDTH	HEIGHT	DEPTH	NO.	PART NUMBER	NO.	PART NUMBER	NO.	PART NUMBER	NO.	PART NUMBER				
4	ALS COMPARTMENT	---	---	---	4	33-100667	6	33-100669	5	33-100692	-	---				
5	BATTERY COMPARTMENT	20 1/2"	14 1/2"	23 1/4"	5	---	7	33-100670	6	33-100693	-	---				
6	BACK BOARD COMPARTMENT	20"	79 1/2"	22"	SE	33-100674	-	---	7	33-100694	-	---				
7	SPARE STORAGE COMPARTMENT	15 1/2"	25 1/2"	17 1/8"												
COMPARTMENT / ENTRY DOOR SIZES					M2 170" TYPE III FORD E-450 158" WHEELBASE				<div><div>3008 MOBILE DRIVE ELKHART, IN 46514 PH: 574-266-0911 FAX: 574-266-6669</div><div>"LET US SHOW YOU THE MEDIX DIFFERENCE" WWW.MEDIXAMBULANCE.COM</div></div>							
NO.	COMPARTMENT / ENTRY DOOR TYPE	WIDTH	HEIGHT	DESCRIPTION:	CURB SIDE EXTERIOR											
4	ALS DOOR	20 1/2"	60 1/8"	DRAWN BY:	D.EDWARDS		DATE CREATED:	8/26/13					SCALE:	5/16"=1'		
5	BATTERY STORAGE DOOR	---	---	REVISED BY:	D.EDWARDS		DATE REVISED:	8/20/13					REVISION:	B		
SE	SIDE ENTRY DOOR	32 1/2"	73 3/8"	Note: Drawings are for reference only, measurements may vary from actual product.												
6	BACK BOARD STORAGE DOOR	17 1/2"	79 3/8"													
7	SPARE STORAGE COMPARTMENT DOOR	15 1/2"	25 3/8"													

Dealer: ALL AREA	Approved By:	Date:	Customer: DEMO	13-M025	Sheet B
------------------	--------------	-------	----------------	---------	-------------------

ALL WARNING, SCENE, AND TAIL LIGHTS TO HAVE CHROME BEZELS.
ALL COMPARTMENT/ENTRY DOORS TO HAVE POWER LOCKS
WIRE TO OEM

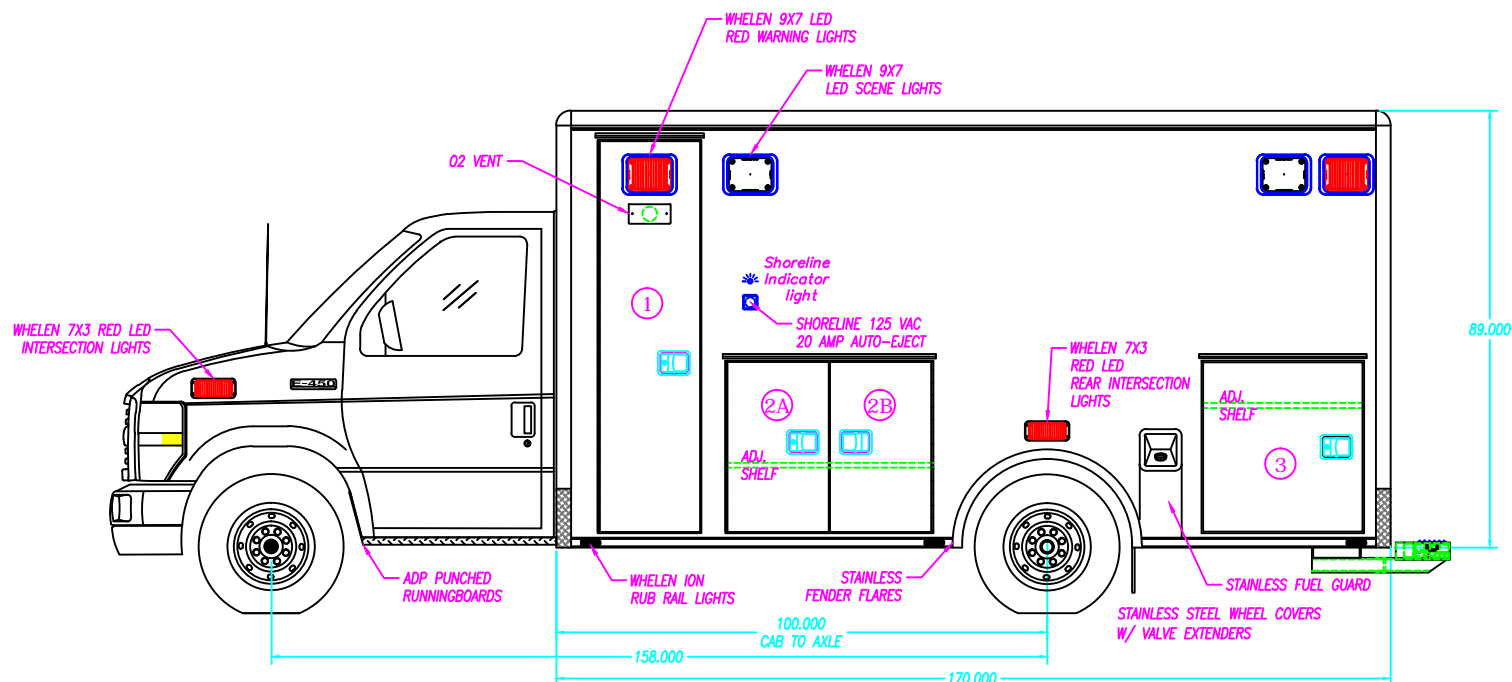



COMPARTMENT SIZES		NOTE: THE DIMENSIONS BELOW ARE INSIDE TUB DIMENSIONS			COMPARTMENT & ENTRY DOORS				COMPARTMENT TUBS			
NO.	COMPARTMENT TYPE	WIDTH	HEIGHT	DEPTH	NO.	PART NUMBER	NO.	PARTNUMBER	NO.	PART NUMBER	NO.	PARTNUMBER
1	O2 COMPARTMENT	20 1/2"	79 1/2"	18 1/2"	1	33-100663	3	33-100671	1	33-100689	-	---
2	MID STORAGE COMPARTMENT	41 3/4"	34 1/2"	18 1/2"	2A	33-100664	-	---	2	33-100690	-	---
3	REAR STORAGE COMPARTMENT	34"	34 1/2"	19 1/4"	2B	33-100665	-	---	3	33-100737	-	---
---	---	---	---	---	M2 170" TYPE III FORD E-450 158" WHEELBASE				 3008 MOBILE DRIVE ELKHART, IN 46514 PH: 574-266-0911 FAX: 574-266-6669			
COMPARTMENT / ENTRY DOOR SIZES					DESCRIPTION: STREET SIDE EXTERIOR				"LET US SHOW YOU THE MEDIX DIFFERENCE" WWW.MEDIXAMBULANCE.COM			
NO.	COMPARTMENT / ENTRY DOOR TYPE	WIDTH	HEIGHT		DRAWN BY: D.EDWARDS		DATE CREATED: 8/26/13					
1	O2 STORAGE DOOR	20 1/2"	79 9/16"		REVISED BY: D.EDWARDS		DATE REVISED: 8/20/13		REVISION: B			
2A	MID STORAGE DOOR-A	20 1/16"	34 3/16"									
2B	MID STORAGE DOOR-B	20 1/16"	34 3/16"		Note: Drawings are for reference only, measurements may vary from actual product.							
3	REAR STORAGE DOOR	32 1/2"	34 9/16"									


MEDIX
SPECIALTY VEHICLES, INC.
3008 MOBILE DRIVE
ELKHART, IN 46514
PH: 574-266-0911
FAX: 574-266-6669
"LET US SHOW YOU THE MEDIX DIFFERENCE"
WWW.MEDIXAMBULANCE.COM


Dealer: ALL AREA	Approved By:	Date:	Customer: DEMO	13-M025	Sheet C
------------------	--------------	-------	----------------	---------	---------

ALL WARNING, SCENE, AND TAIL LIGHTS TO HAVE CHROME BEZELS.
ALL COMPARTMENT/ENTRY DOORS TO HAVE POWER LOCKS
WIRE TO OEM

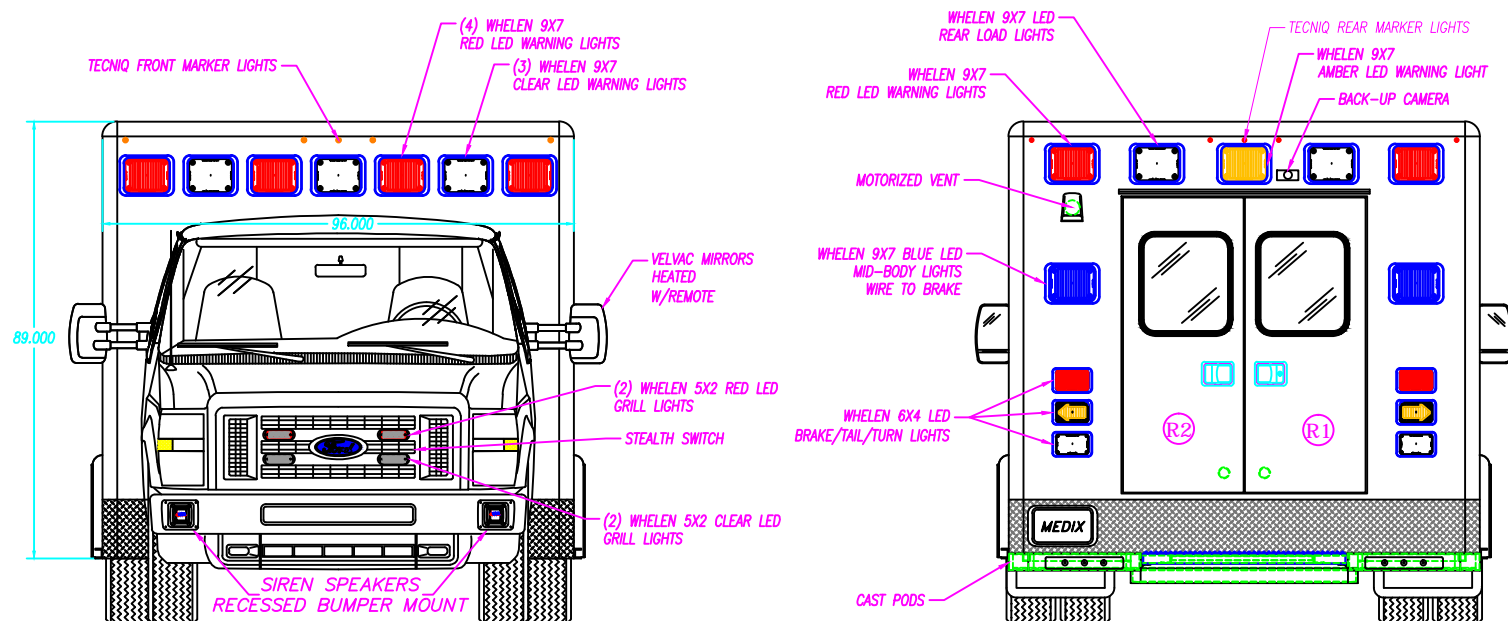

REAR ENTRY DOOR SIZES				M2 170" TYPE III FORD E-450 158" WHEELBASE			 3008 MOBILE DRIVE ELKHART, IN 46514 PH: 574-266-0911 FAX: 574-266-6669 "LET US SHOW YOU THE MEDIX DIFFERENCE" WWW.MEDIXAMBULANCE.COM
NO.	WIDTH	HEIGHT	PART NUMBER	DESCRIPTION: FRONT & REAR EXTERIOR			
R1	24 5/16"	60"	33-100675	DRAWN BY: D.EDWARDS	DATE CREATED: 8/26/13	SCALE: 5/16"=1'	
R2	24 5/16"	60"	33-100676	REVISED BY: D.EDWARDS	DATE REVISED: 8/20/13	REVISION: B	
				Note: Drawings are for reference only, measurements may vary from actual product.			


Dealer: ALL AREA	Approved By:	Date:	Customer: DEMO	13-M025	Sheet D
------------------	--------------	-------	----------------	---------	-------------------

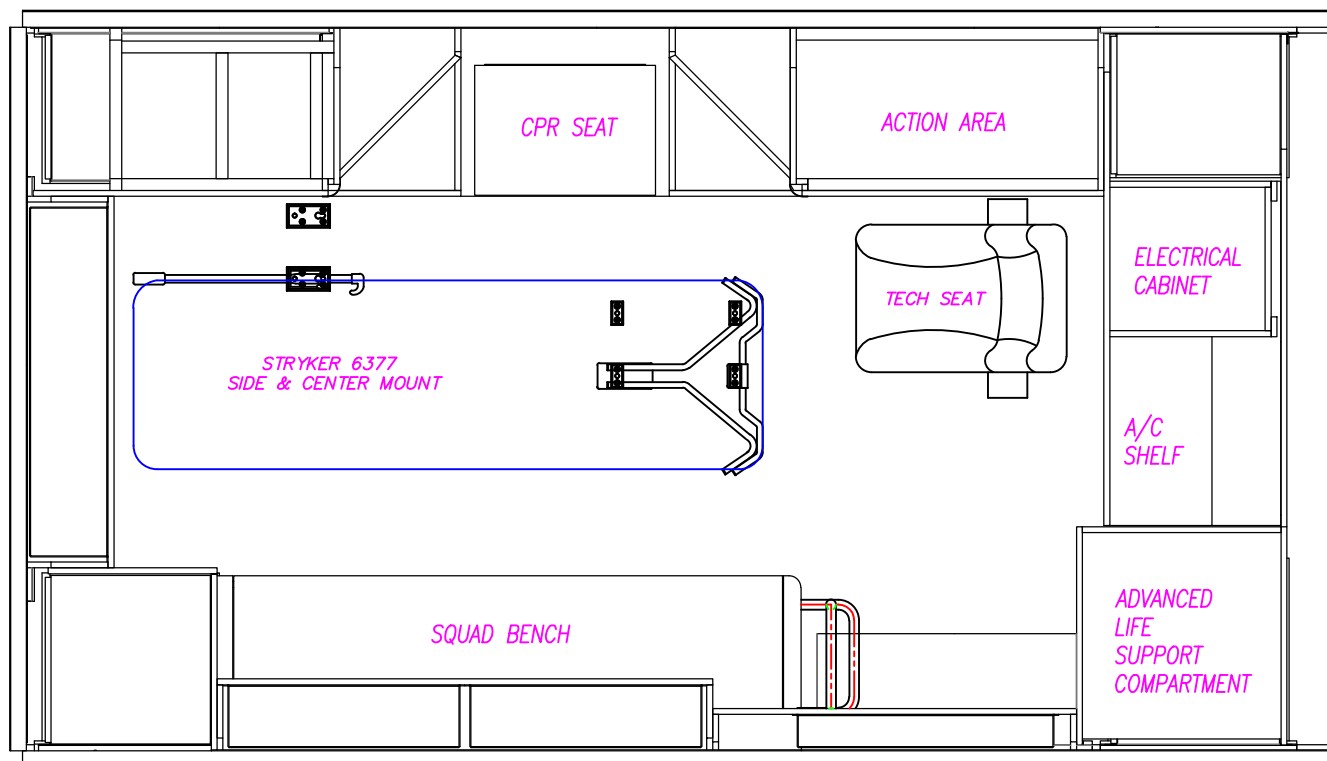


M2 170" TYPE III FORD E-450 158" WHEELBASE		
DESCRIPTION: PATIENT AREA PLAN		
DRAWN BY: D.EDWARDS	DATE CREATED: 8/26/13	SCALE: 1/2"=1'
REVISED BY: D.EDWARDS	DATE REVISED: 8/20/13	REVISION: B
Note: Drawings are for reference only, measurements may vary from actual product.		


 MEDIX SPECIALTY VEHICLES, INC.	3008 MOBILE DRIVE ELKHART, IN 46514 PH: 574-266-0911 FAX: 574-266-6669
	"LET US SHOW YOU THE MEDIX DIFFERENCE" WWW.MEDIXAMBULANCE.COM

CORIAN COUNTERTOPS IN 1ST & 2ND ACTION AREA.

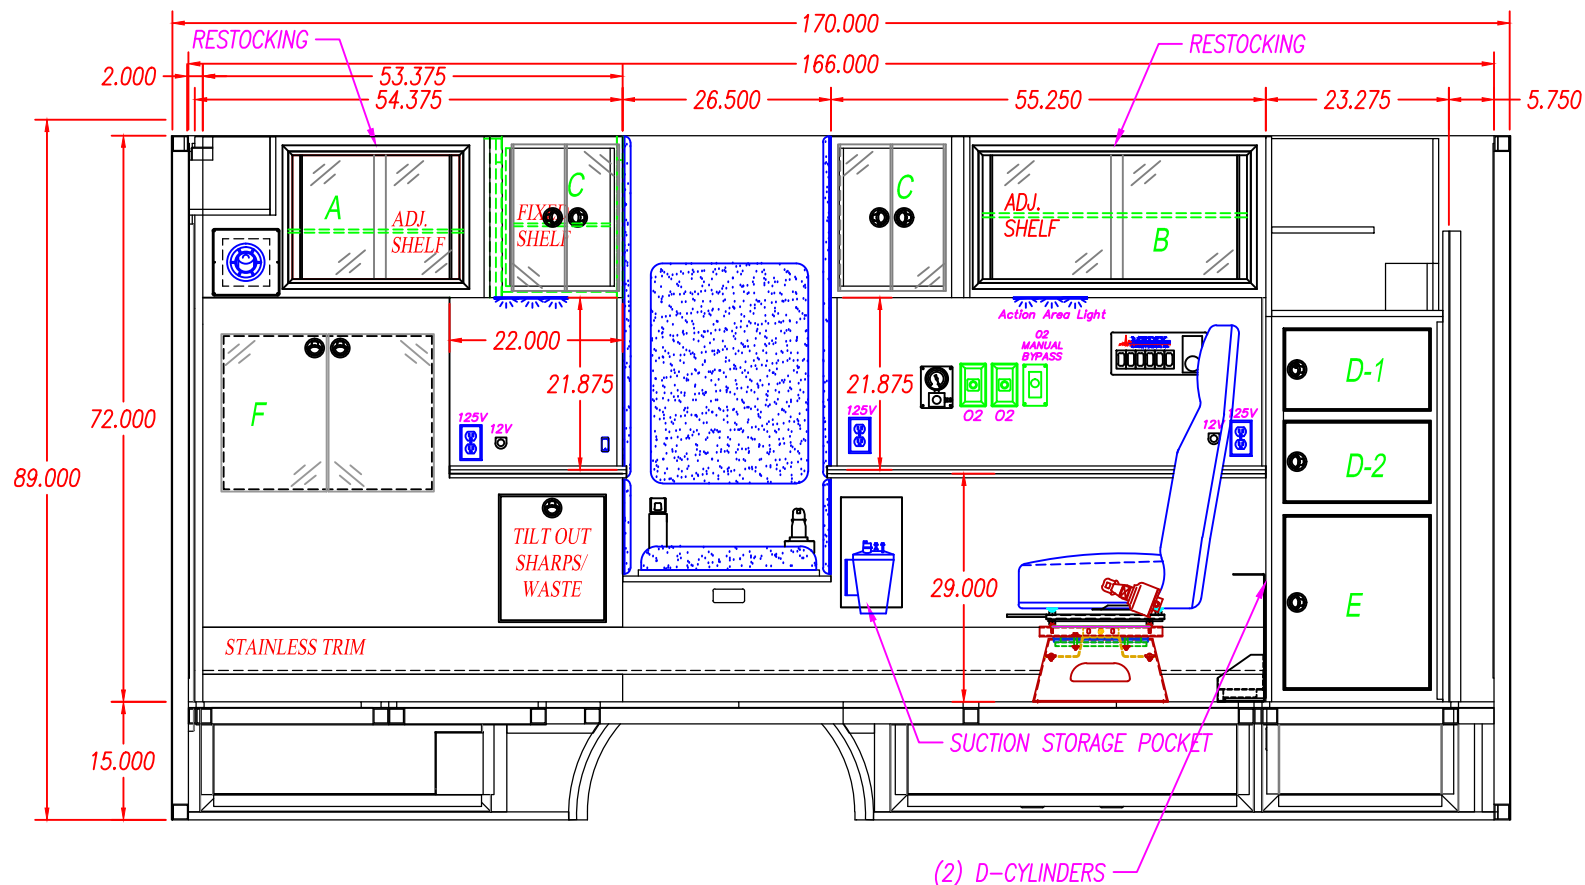


 INTERIOR CABINET STORAGE					M2 170" TYPE III FORD E-450 158" WHEELBASE			 3008 MOBILE DRIVE ELKHART, IN 46514 PH: 574-266-0911 FAX: 574-266-6669	
ITEM	HEIGHT	WIDTH	DEPTH	PART #'S	STREET SIDE INTERIOR				
A	19 1/2"	22 1/4"	18"	43-A10697	DESCRIPTION: STREET SIDE INTERIOR			DRAWN BY: D.EDWARDS	
B	16 3/4"	34 1/8"	18"	43-A10698					
C	19"			RIGHT-33-A10702 LEFT-33-A10703	SCALE: 1/2"=1'		REVISION: B		
D-1	11"	21 3/4"	17 1/4"	-	DATE REVISED: 8/20/13				
D-2	11"	21 3/4"	17 1/4"	-	REVISED BY: D.EDWARDS			Note: Drawings are for reference only, measurements may vary from actual product.	
E	23 1/2"	21 3/4"	17 1/4"	-					
F	19"	26 1/2"	18"	-					
								"LET US SHOW YOU THE MEDIX DIFFERENCE" WWW.MEDIXAMBULANCE.COM	

Dealer: ALL AREA	Approved By:	Date:	Customer: DEMO	13-M025	Sheet F
------------------	--------------	-------	----------------	---------	-------------------

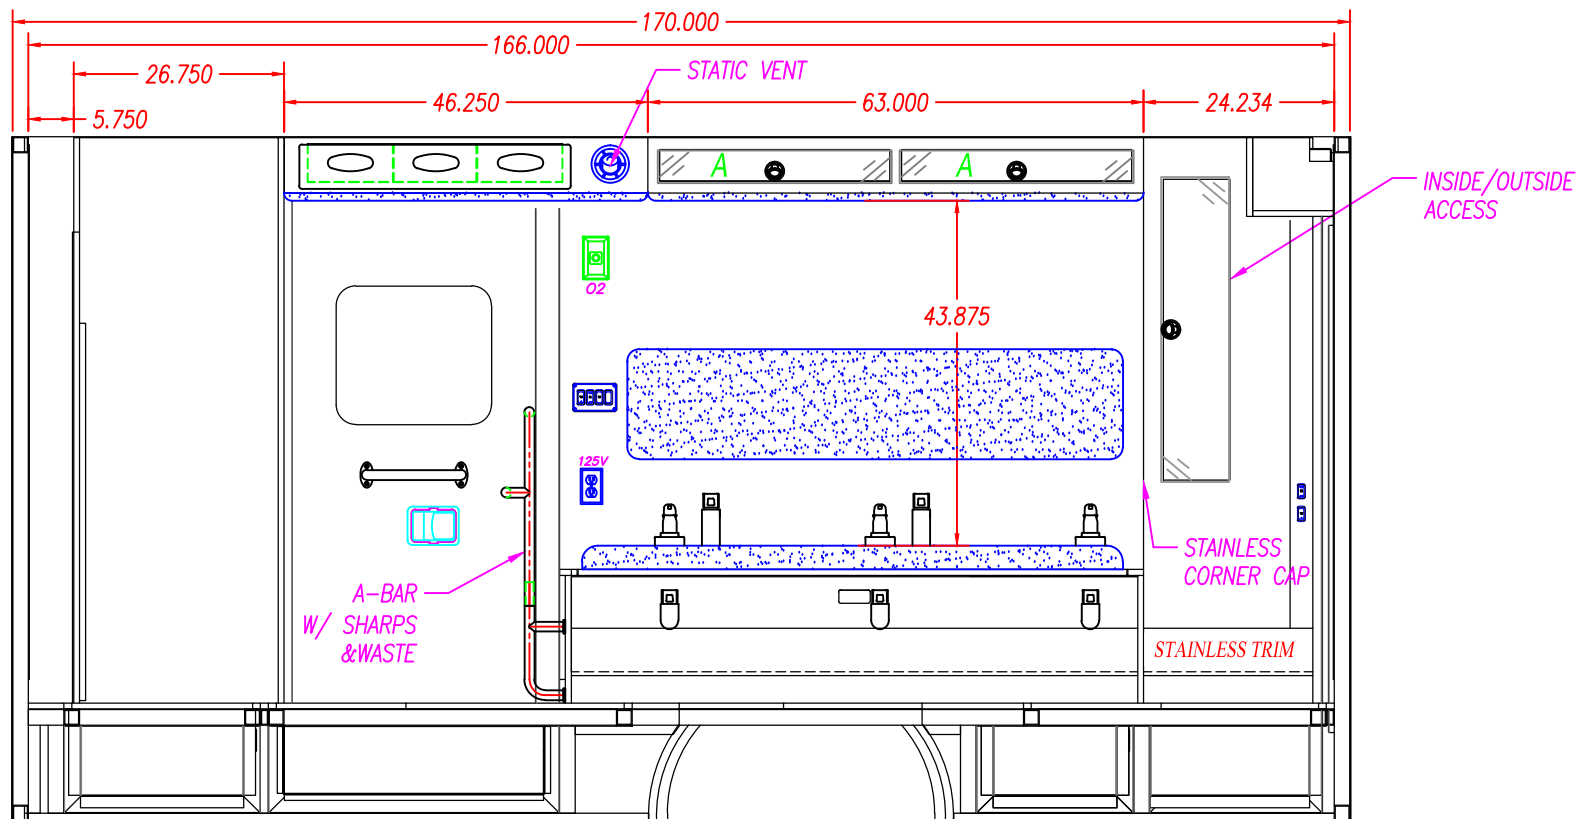


4" SEATBELT PLATE LOCATION				WELD SHOP	33	INCHES	NOTE: THIS DIMENSION IS FROM THE BOTTOM OF THE WALL TO THE BOTTOM OF THE 4" PLATE.												
				CABINET SHOP	NOTE: THE HOLES FOR THE TOP SEATBELT BOLTS ARE 1 1/4" FROM THE TOP OF THE SQUAD BENCH TO THE CENTER OF THE SEATBELT BOLT. NOTE: THE HOLES FOR THE BOTTOM SEATBELT BOLTS ON THE SQUAD BENCH ARE 9 3/8" FROM THE TOP OF THE FLOOR TO THE CENTER OF THE BOLT.														
				NOTE: READ THE DIMENSIONS FROM RIGHT TO LEFT AS VIEWED	THE LOCATION OF THE BOTTOM SEATBELT HOLES ARE FROM THE REAR OF THE SQUAD BENCH TO THE CENTER OF THE 1/2" HOLE			BOTTOM			60 1/4"	33 1/2"	6 3/4"						
					THE LOCATION OF THE TOP SEATBELT HOLES ARE FROM THE REAR WALL TO THE CENTER OF THE 1/2" HOLE			TOP	60 1/4"	55"	33 1/2"	28 1/4"	6 3/4"						
INTERIOR CABINET STORAGE																			
ITEM	HEIGHT	WIDTH	DEPTH	SPECIAL NOTE															
A	4"	29 1/4"	7"																
B																			
C																			
D																			
E																			
F																			
</																			

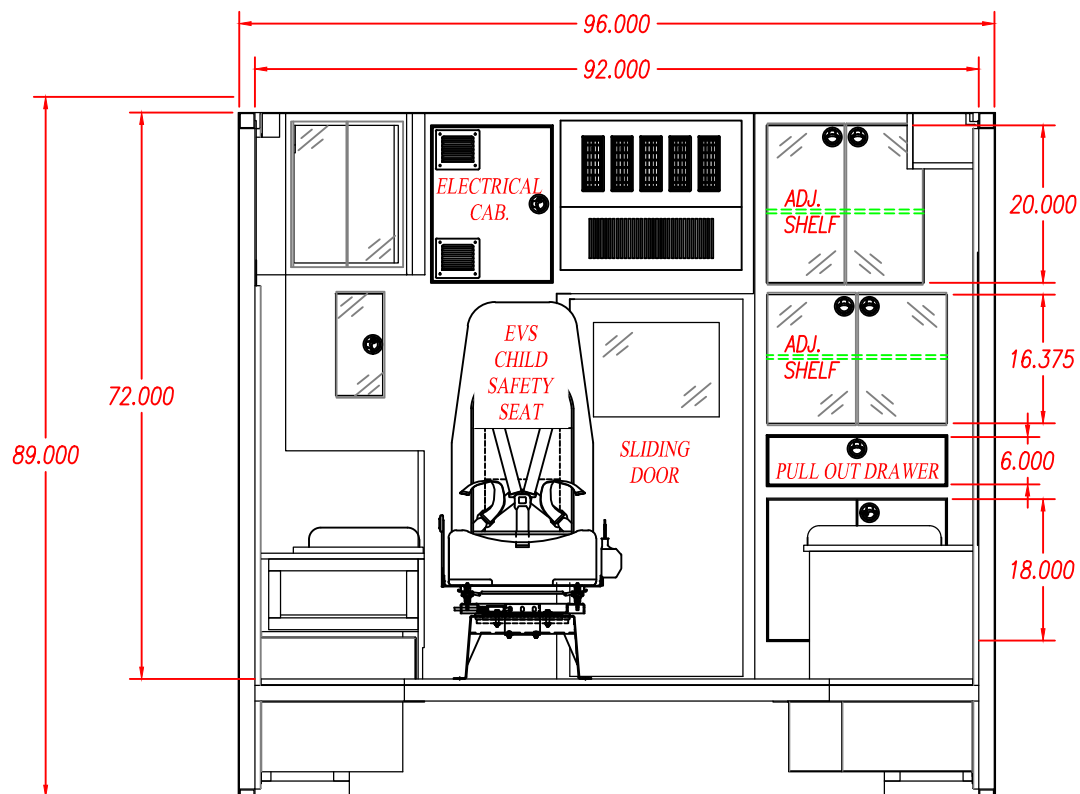

M2 170" TYPE III FORD E-450 158" WHEELBASE		
DESCRIPTION: FRONT ELEVATION		
DRAWN BY: D.EDWARDS	DATE CREATED: 8/26/13	SCALE: 1/2"=1'
REVISED BY: D.EDWARDS	DATE REVISED: 8/20/13	REVISION: B
Note: Drawings are for reference only, measurements may vary from actual product.		


 <p>MEDIX SPECIALTY VEHICLES, INC.</p>	<p>3008 MOBILE DRIVE ELKHART, IN 46514 PH: 574-266-0911 FAX: 574-266-6669</p>
<p>"LET US SHOW YOU THE MEDIX DIFFERENCE" WWW.MEDIXAMBULANCE.COM</p>	

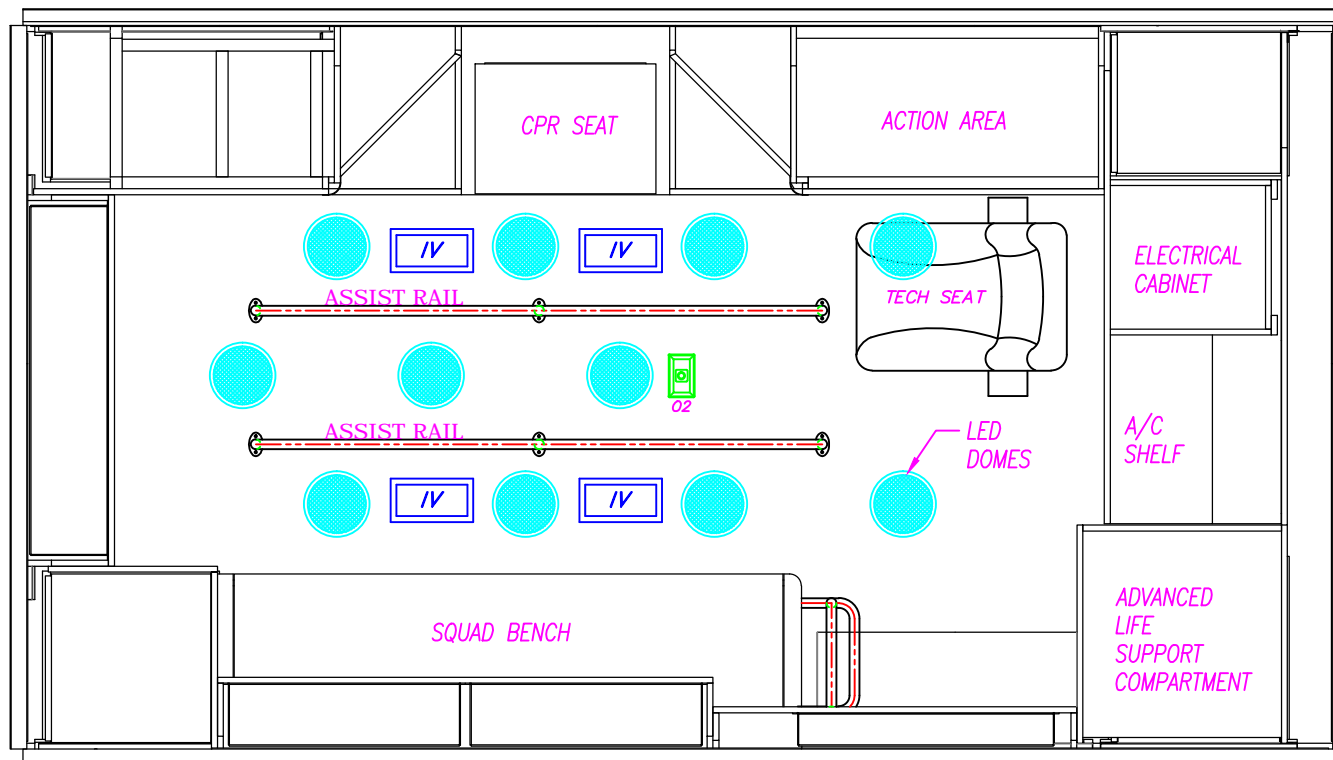


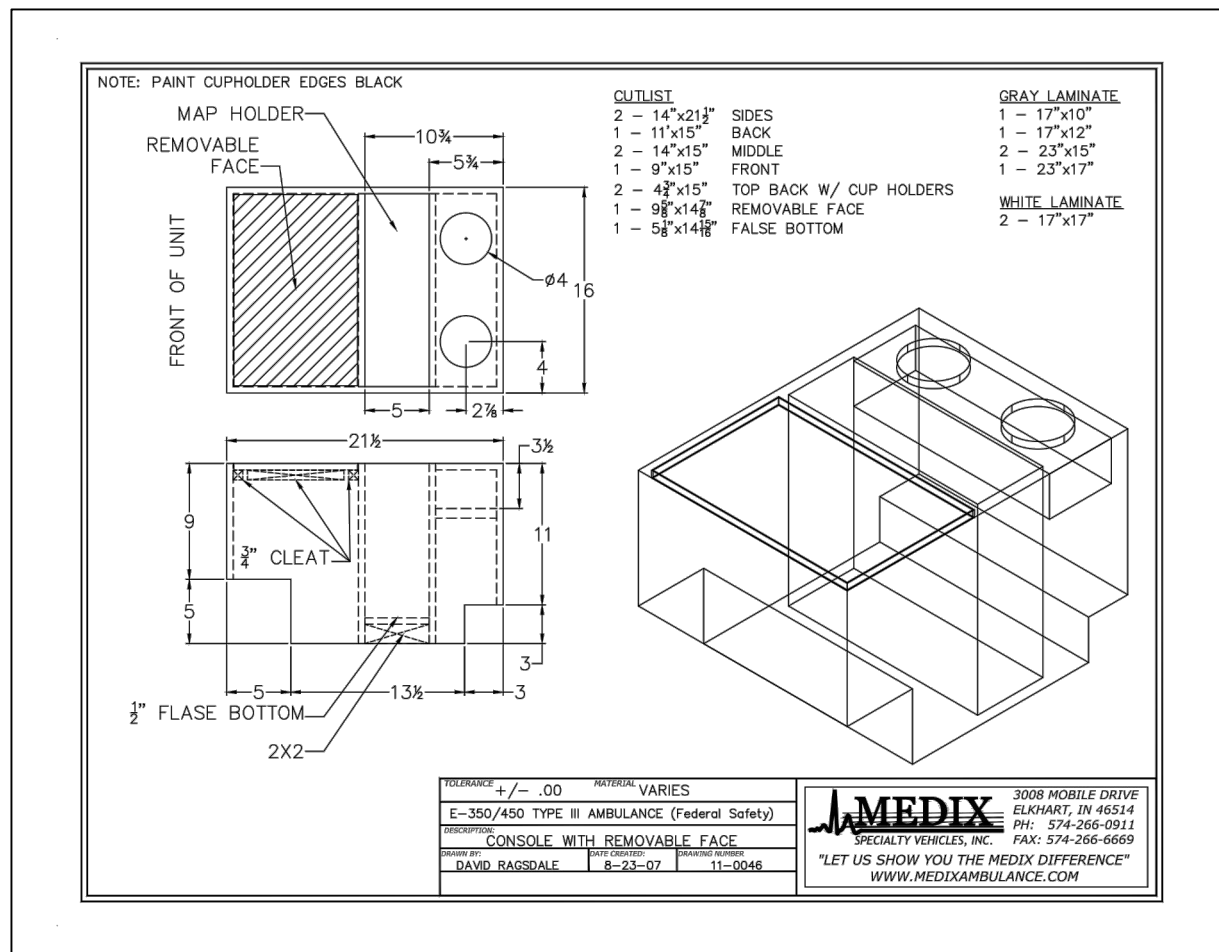
M2 170" TYPE III FORD E-450 158" WHEELBASE		
DESCRIPTION: CEILING LAYOUT		
DRAWN BY: D.EDWARDS	DATE CREATED: 8/26/13	SCALE: 1/2"=1'
REVISED BY: D.EDWARDS	DATE REVISED: 8/20/13	REVISION: B
Note: Drawings are for reference only, measurements may vary from actual product.		

<div style="font-weight: bold; font-size: 10px;">SPECIALTY VEHICLES, INC.</div>	<div style="font-size: 8px;">3008 MOBILE DRIVE ELKHART, IN 46514 PH: 574-266-0911 FAX: 574-266-6669</div>
<div style="font-size: 8px;">"LET US SHOW YOU THE MEDIX DIFFERENCE"</div> <div style="font-size: 8px;">WWW.MEDIXAMBULANCE.COM</div>	

Dealer: ALL AREA	Approved By:	Date:	Customer: DEMO	13-M025	Sheet I
------------------	--------------	-------	----------------	---------	---------

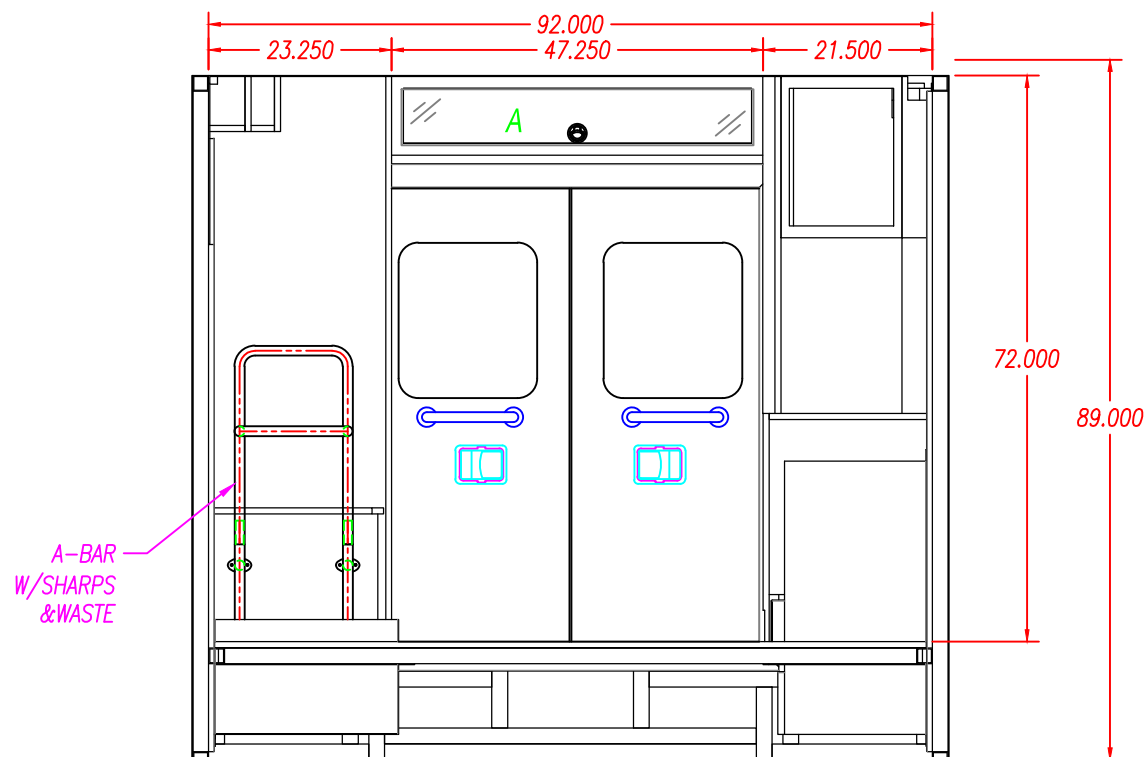

INTERIOR CABINET STORAGE					M2 170" TYPE III FORD E-450 158" WHEELBASE			<div><div>3008 MOBILE DRIVE ELKHART, IN 46514 PH: 574-266-0911 FAX: 574-266-6669</div><div>"LET US SHOW YOU THE MEDIX DIFFERENCE" WWW.MEDIXAMBULANCE.COM</div></div>
ITEM	HEIGHT	WIDTH	DEPTH	SPECIAL NOTE	DESCRIPTION: REAR ELEVATION			
A	7"	44 1/4"	9"		DRAWN BY: D.EDWARDS			
B					DATE CREATED: 8/26/13			
C					SCALE: 1/2"=1'			
D					REVISED BY: D.EDWARDS			
E					DATE REVISED: 8/20/13			
F					REVISION: B			
					Note: Drawings are for reference only, measurements may vary from actual product.			



M2 170" TYPE III FORD E-450 158" WHEELBASE		
DESCRIPTION: CONSOLE		
DRAWN BY: D.EDWARDS	DATE CREATED: 8/26/13	SCALE: 3/4"=1'
REVISED BY: D.EDWARDS	DATE REVISED: 8/20/13	REVISION: B
Note: Drawings are for reference only, measurements may vary from actual product.		

3008 MOBILE DRIVE
ELKHART, IN 46514
PH: 574-266-0911
FAX: 574-266-6669

"LET US SHOW YOU THE MEDIX DIFFERENCE"
WWW.MEDIXAMBULANCE.COM